


Scale 1:25,000

0.5 km 0 500 m



0.5 mi 0 1,000 ft



 ENVIRONMENTAL RESOURCES MANAGEMENT			
399 Boylston Street, Boston, Massachusetts 02116 (617) 267-8377			
CLIENT NAME:	Raytheon	DRAWN BY:	RBL
FILE NAME:	Locus Map	SCALE:	1:25,000
		PROJ:	143.78
Former Raytheon Facility 430 Boston Post Road Wayland, Massachusetts			
Locus Map			FIGURE NO.: 1
PRINCIPAL-IN-CHARGE:	JD	PROJECT MANAGER:	RJF

Legend

- Existing Building
- 100' Buffer Zone
- Tree Line
- Delineated Wetland Boundary
- Property Line
- Existing Monitoring Well Location
- Newly Installed Monitoring Well Location
- Soil Boring Location
- Waterloo Profiler and/or CPT Boring Location
- Sediment Sample Location

 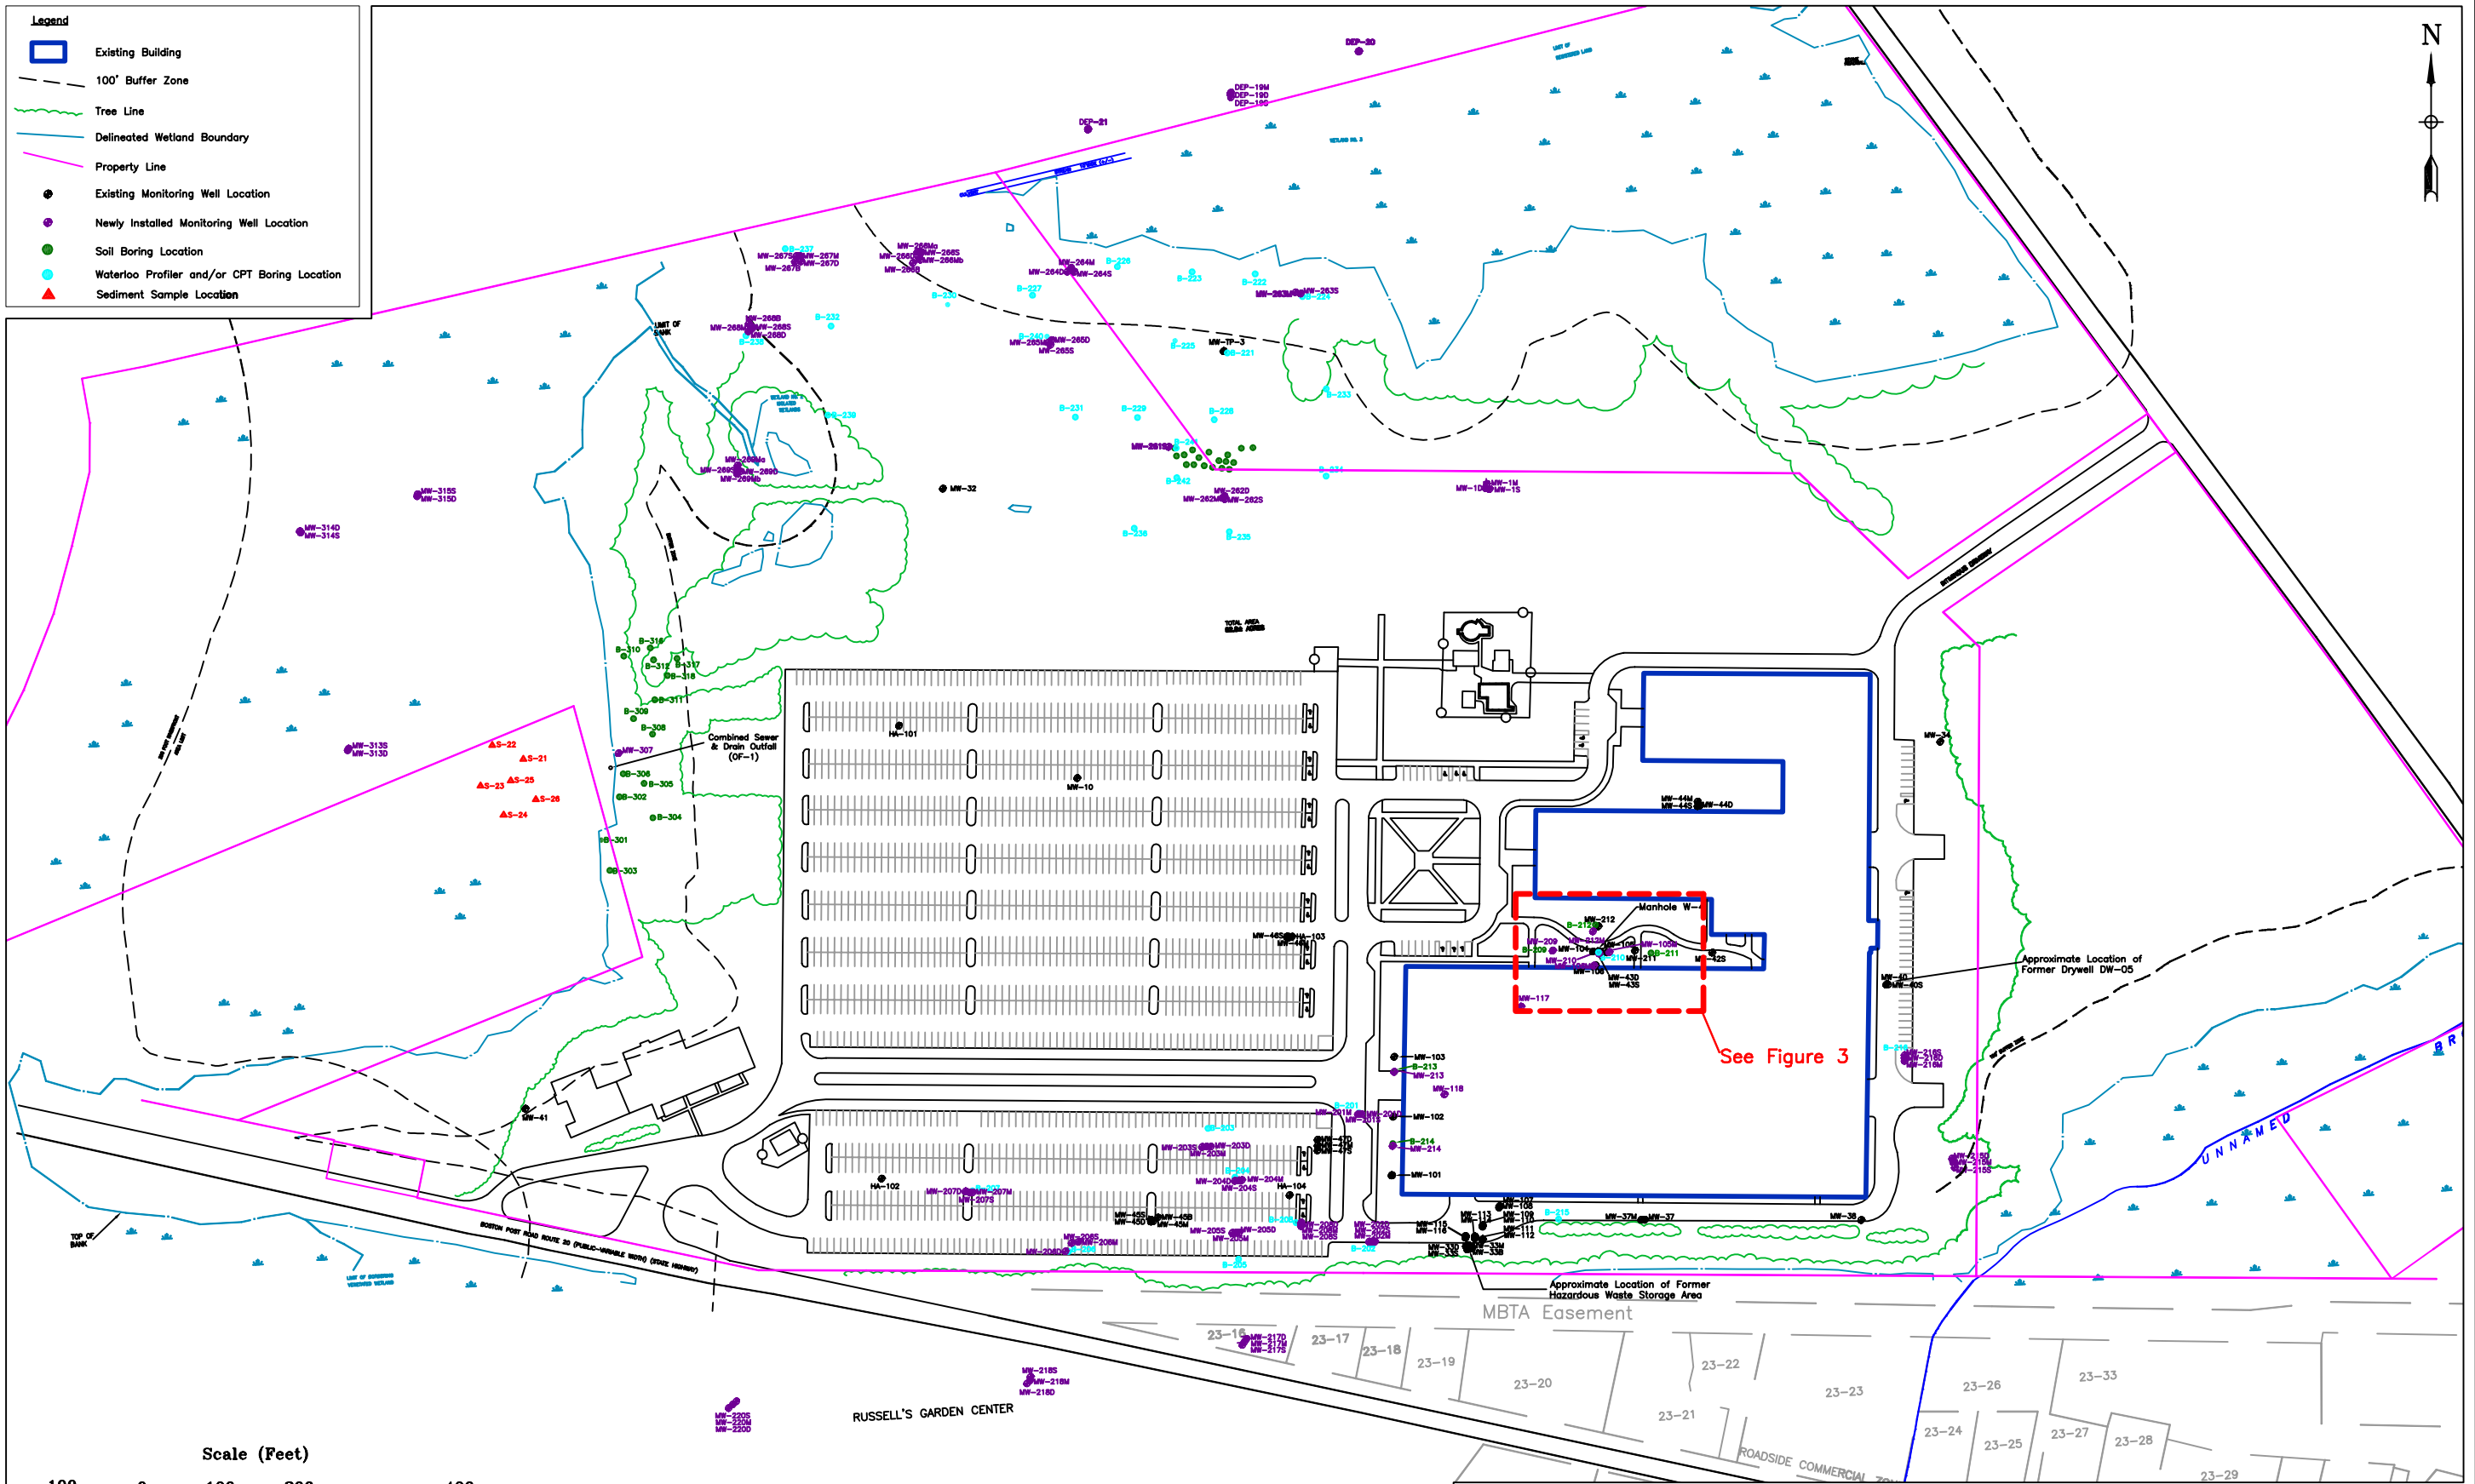


Note: DEP Wells MW-19S, MW-19M and MW-19D are Approximate Locations to be Surveyed in the Future.


Environmental Resources Management 399 Boylston Street Boston, MA 02116 (617) 267-8377				Designed by: Drawn by: JE Checked by: RL Reviewed by: JMcT Submitted by:		Former Raytheon Facility 430 Boston Post Road Wayland, MA Site Plan																	
<table border="1"> <thead> <tr> <th>Symbol</th> <th>Description</th> <th>Date</th> <th>Approved</th> </tr> </thead> <tbody> <tr> <td></td> <td>Fig 2 Phase IV (11x17)</td> <td></td> <td></td> </tr> <tr> <td></td> <td>G:\Projects\143.xx-Raytheon\Wayland\Job File\</td> <td></td> <td></td> </tr> <tr> <td></td> <td>Summer 2002 Site Investigations\Raytheon.dwg</td> <td></td> <td></td> </tr> </tbody> </table>				Symbol	Description	Date	Approved		Fig 2 Phase IV (11x17)				G:\Projects\143.xx-Raytheon\Wayland\Job File\				Summer 2002 Site Investigations\Raytheon.dwg			Scale: 1"=200' Date: 1/17/03		Drawing No. Figure No. 2	
Symbol	Description	Date	Approved																				
	Fig 2 Phase IV (11x17)																						
	G:\Projects\143.xx-Raytheon\Wayland\Job File\																						
	Summer 2002 Site Investigations\Raytheon.dwg																						
				Contract No. 143.78																			

Legend

-  Existing Monitoring Well Location
-  Newly Installed Monitoring Well Location
-  Soil Boring Location
-  Post Injection Soil Boring Location
-  Injection Location

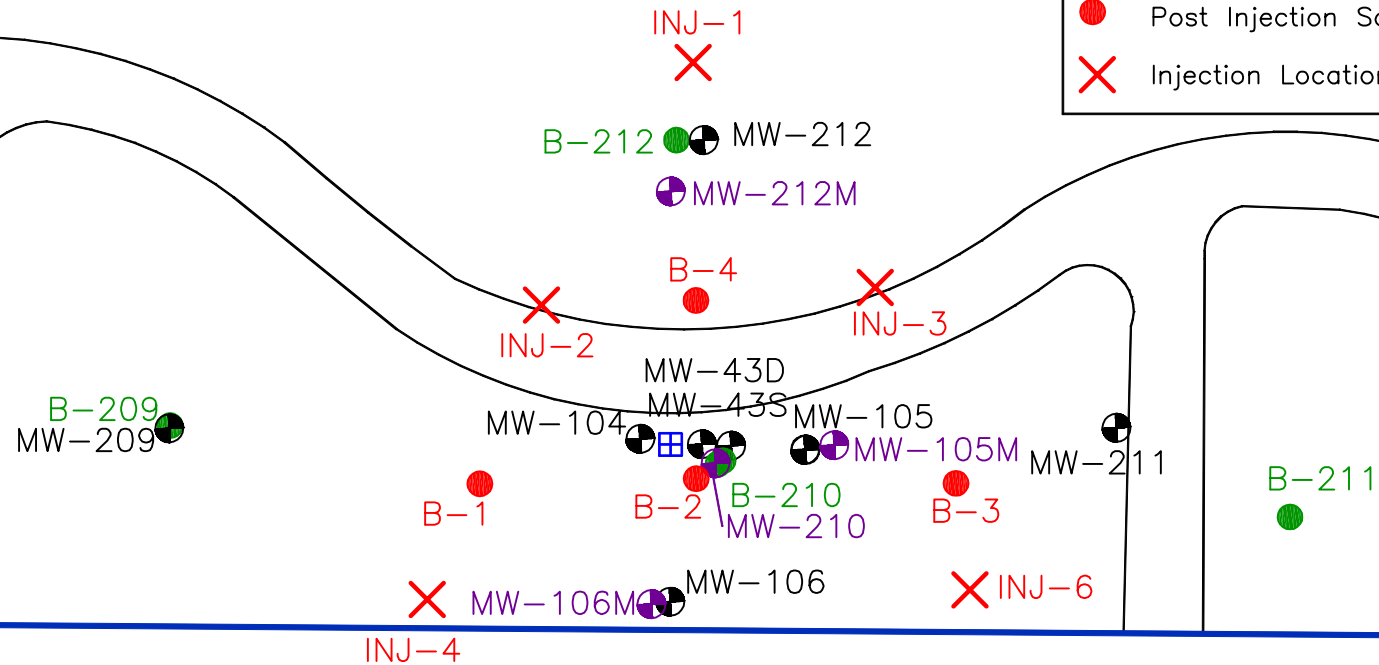

Note: MW-105M, MW-106M and MW-212M are Approximate Locations to be Surveyed in the Future.

 

Environmental Resources Management
399 Boylston Street
Boston, MA 02116
(617) 267-8377

Designed by:

Drawn by:

Checked by:

Reviewed by:

Submitted by:

Former Raytheon Facility
430 Boston Post Road Wayland, MA
Site Plan Showing the MW-43
Injection Area

Scale: 1"=20'

Date: 1/17/03

Drawing No.

Figure No.

Contract No. 143.78

3

Revisions			
Symbol	Description	Date	Approved
	6 Injections		
G:\Projects\143.xx-Raytheon\Wayland\			
Job File\Summer 2002 Site Investigations\Raytheon.dwg			

MW-117

