







 ENVIRONMENTAL RESOURCES MANAGEMENT 399 Boylston Street, Boston, Massachusetts 02116 (617) 267-8377						
CLIENT NAME:	Raytheon	DRAWN BY:	RBL	DATE:	11/6/02	
FILE NAME:	Locus Map	SCALE:	1:25,000	PROJ:	143.65	
Former Raytheon Facility 430 Boston Post Road Wayland, Massachusetts						
Locus Map					FIGURE NO.:	1
PRINCIPAL-IN-CHARGE:	JD	PROJECT MANAGER:	RJF			

- Legend**
- Existing Building
 - 100' Buffer Zone
 - Tree Line
 - Delineated Wetland Boundary
 - Existing Monitoring Well Location
 - Newly Installed Monitoring Well Location
 - Soil Boring Location
 - Waterloo Profiler and/or CPT Boring Location
 - Sediment Sample Location
 - Proposed Monitoring Well Location

 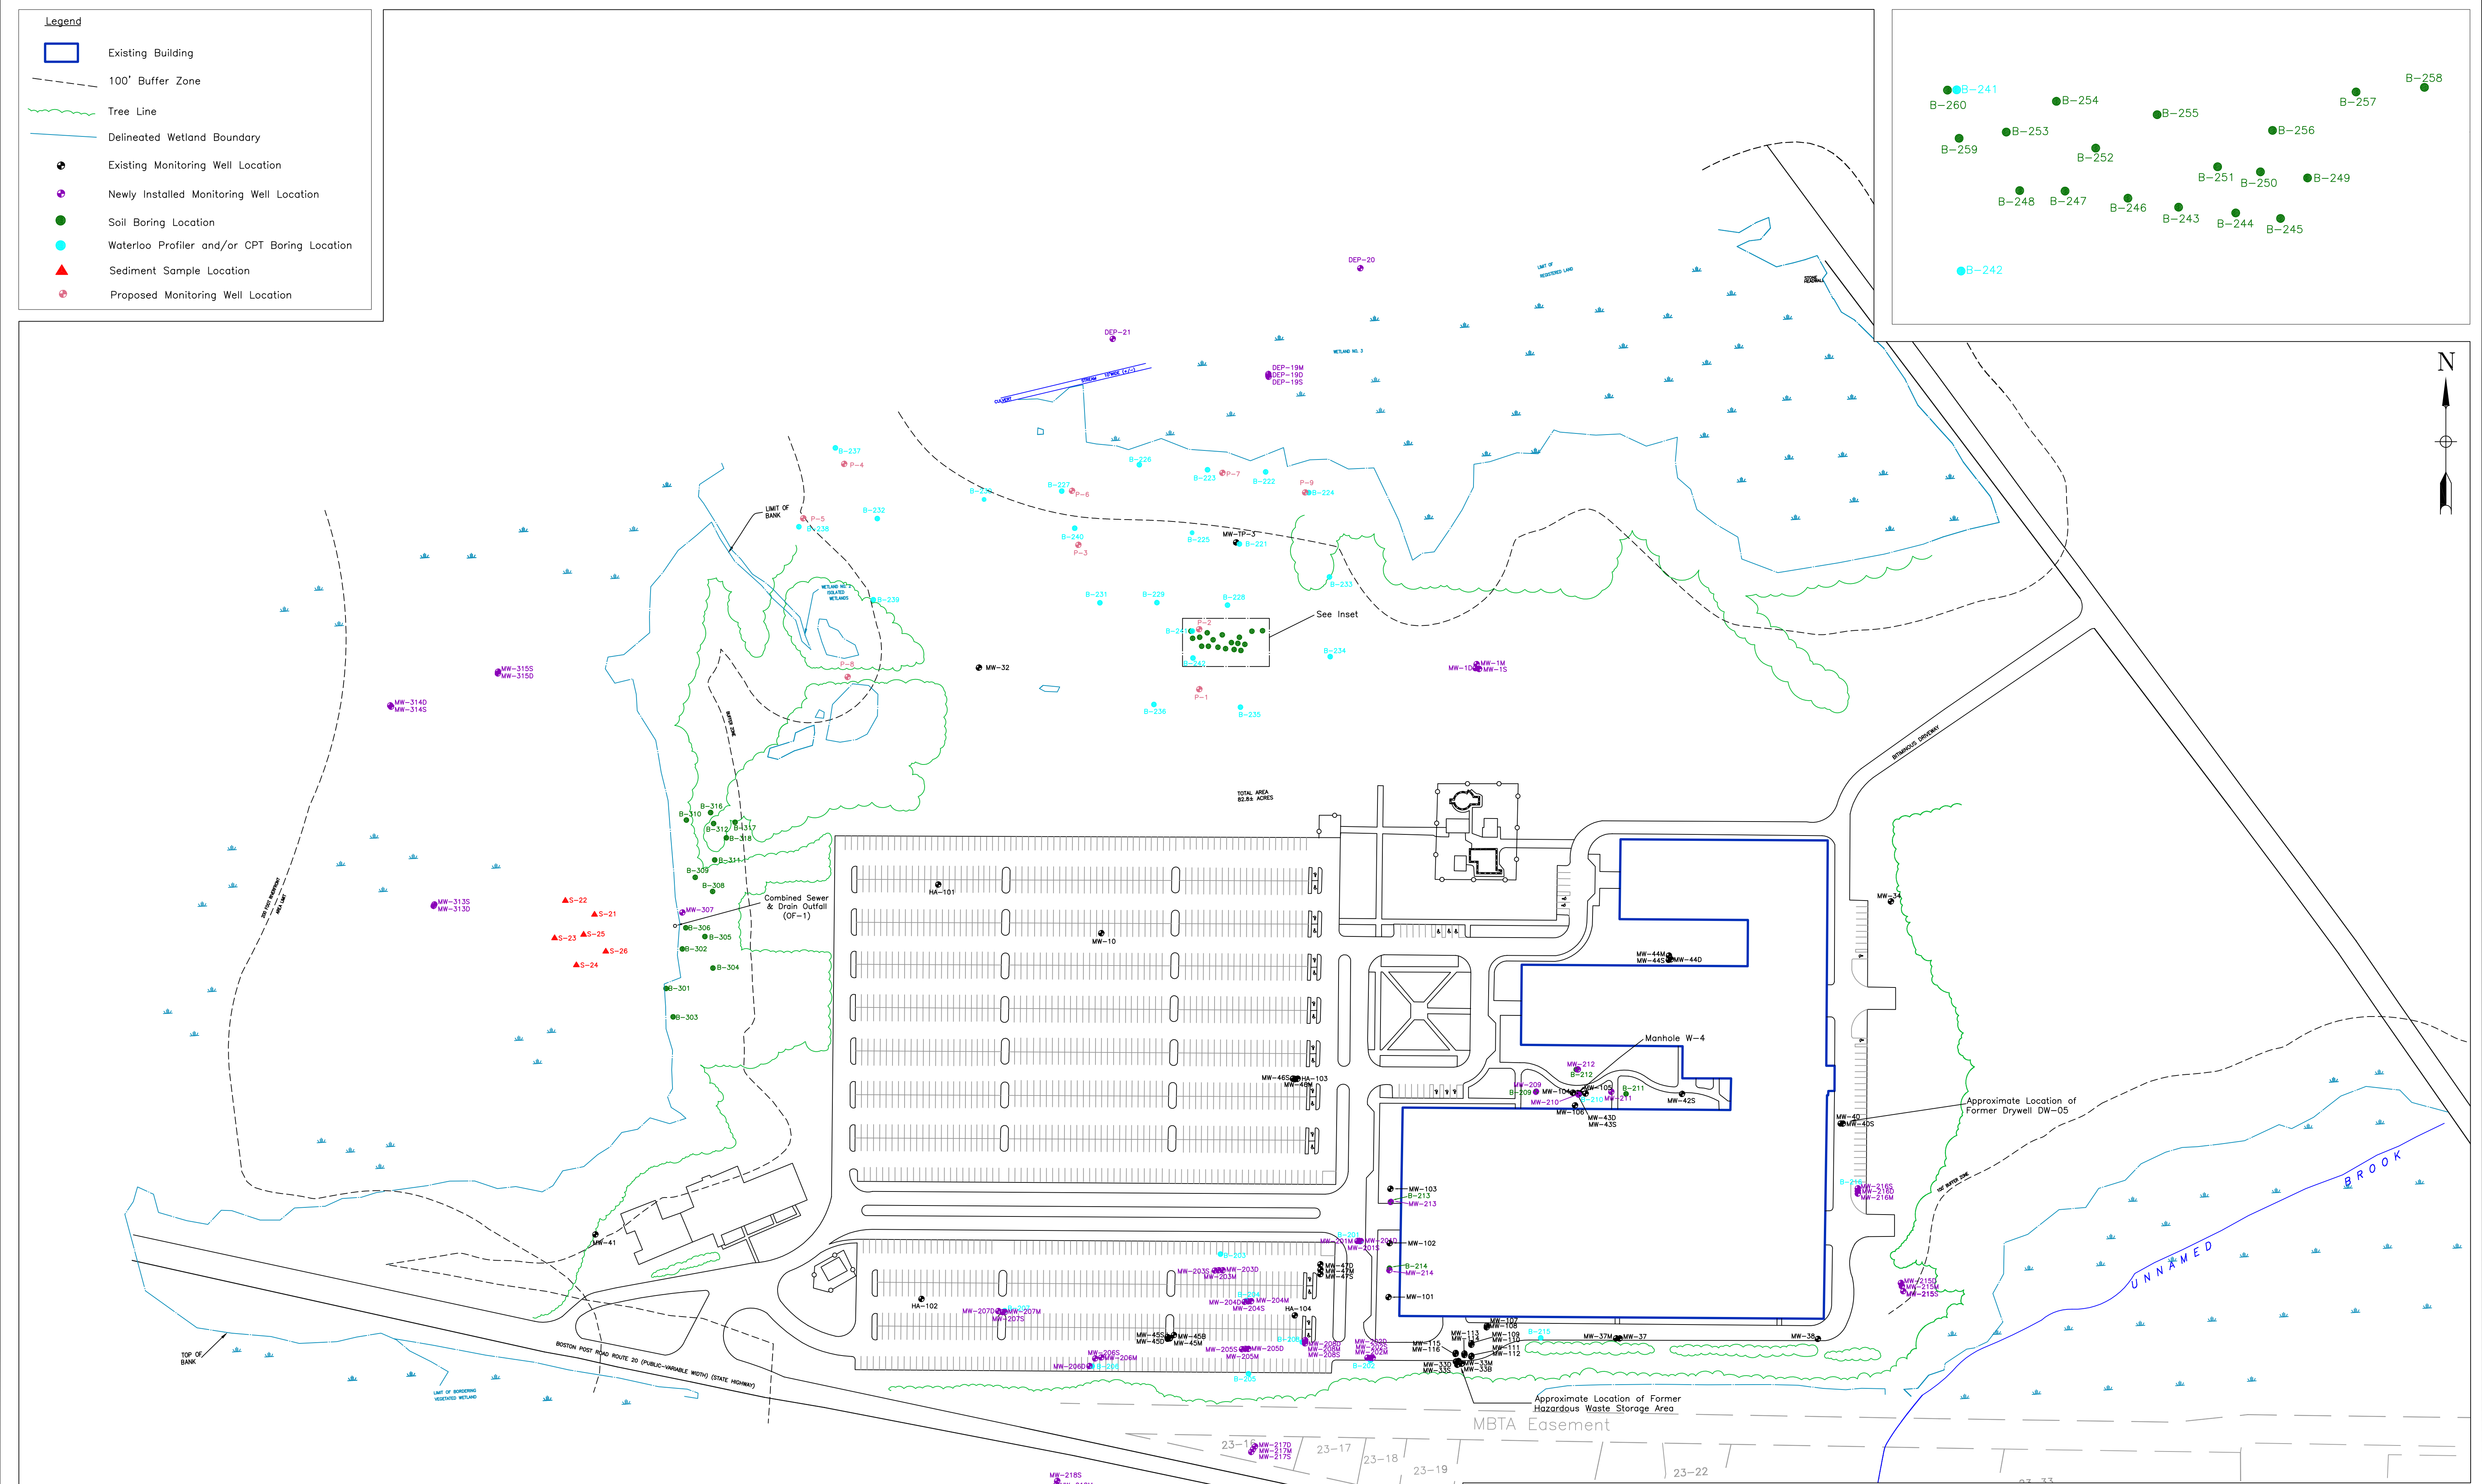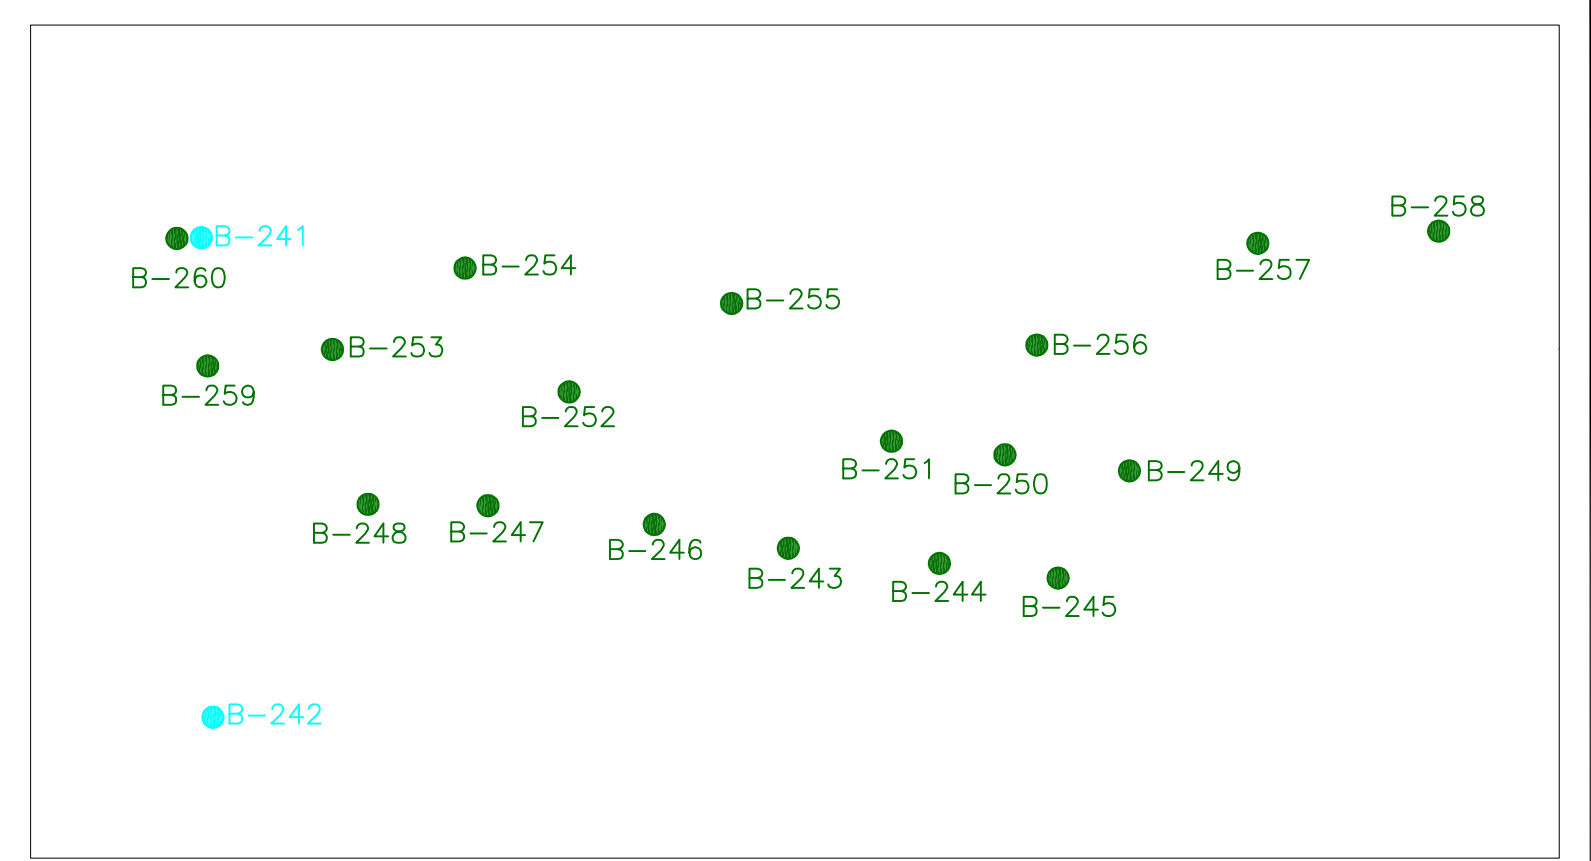 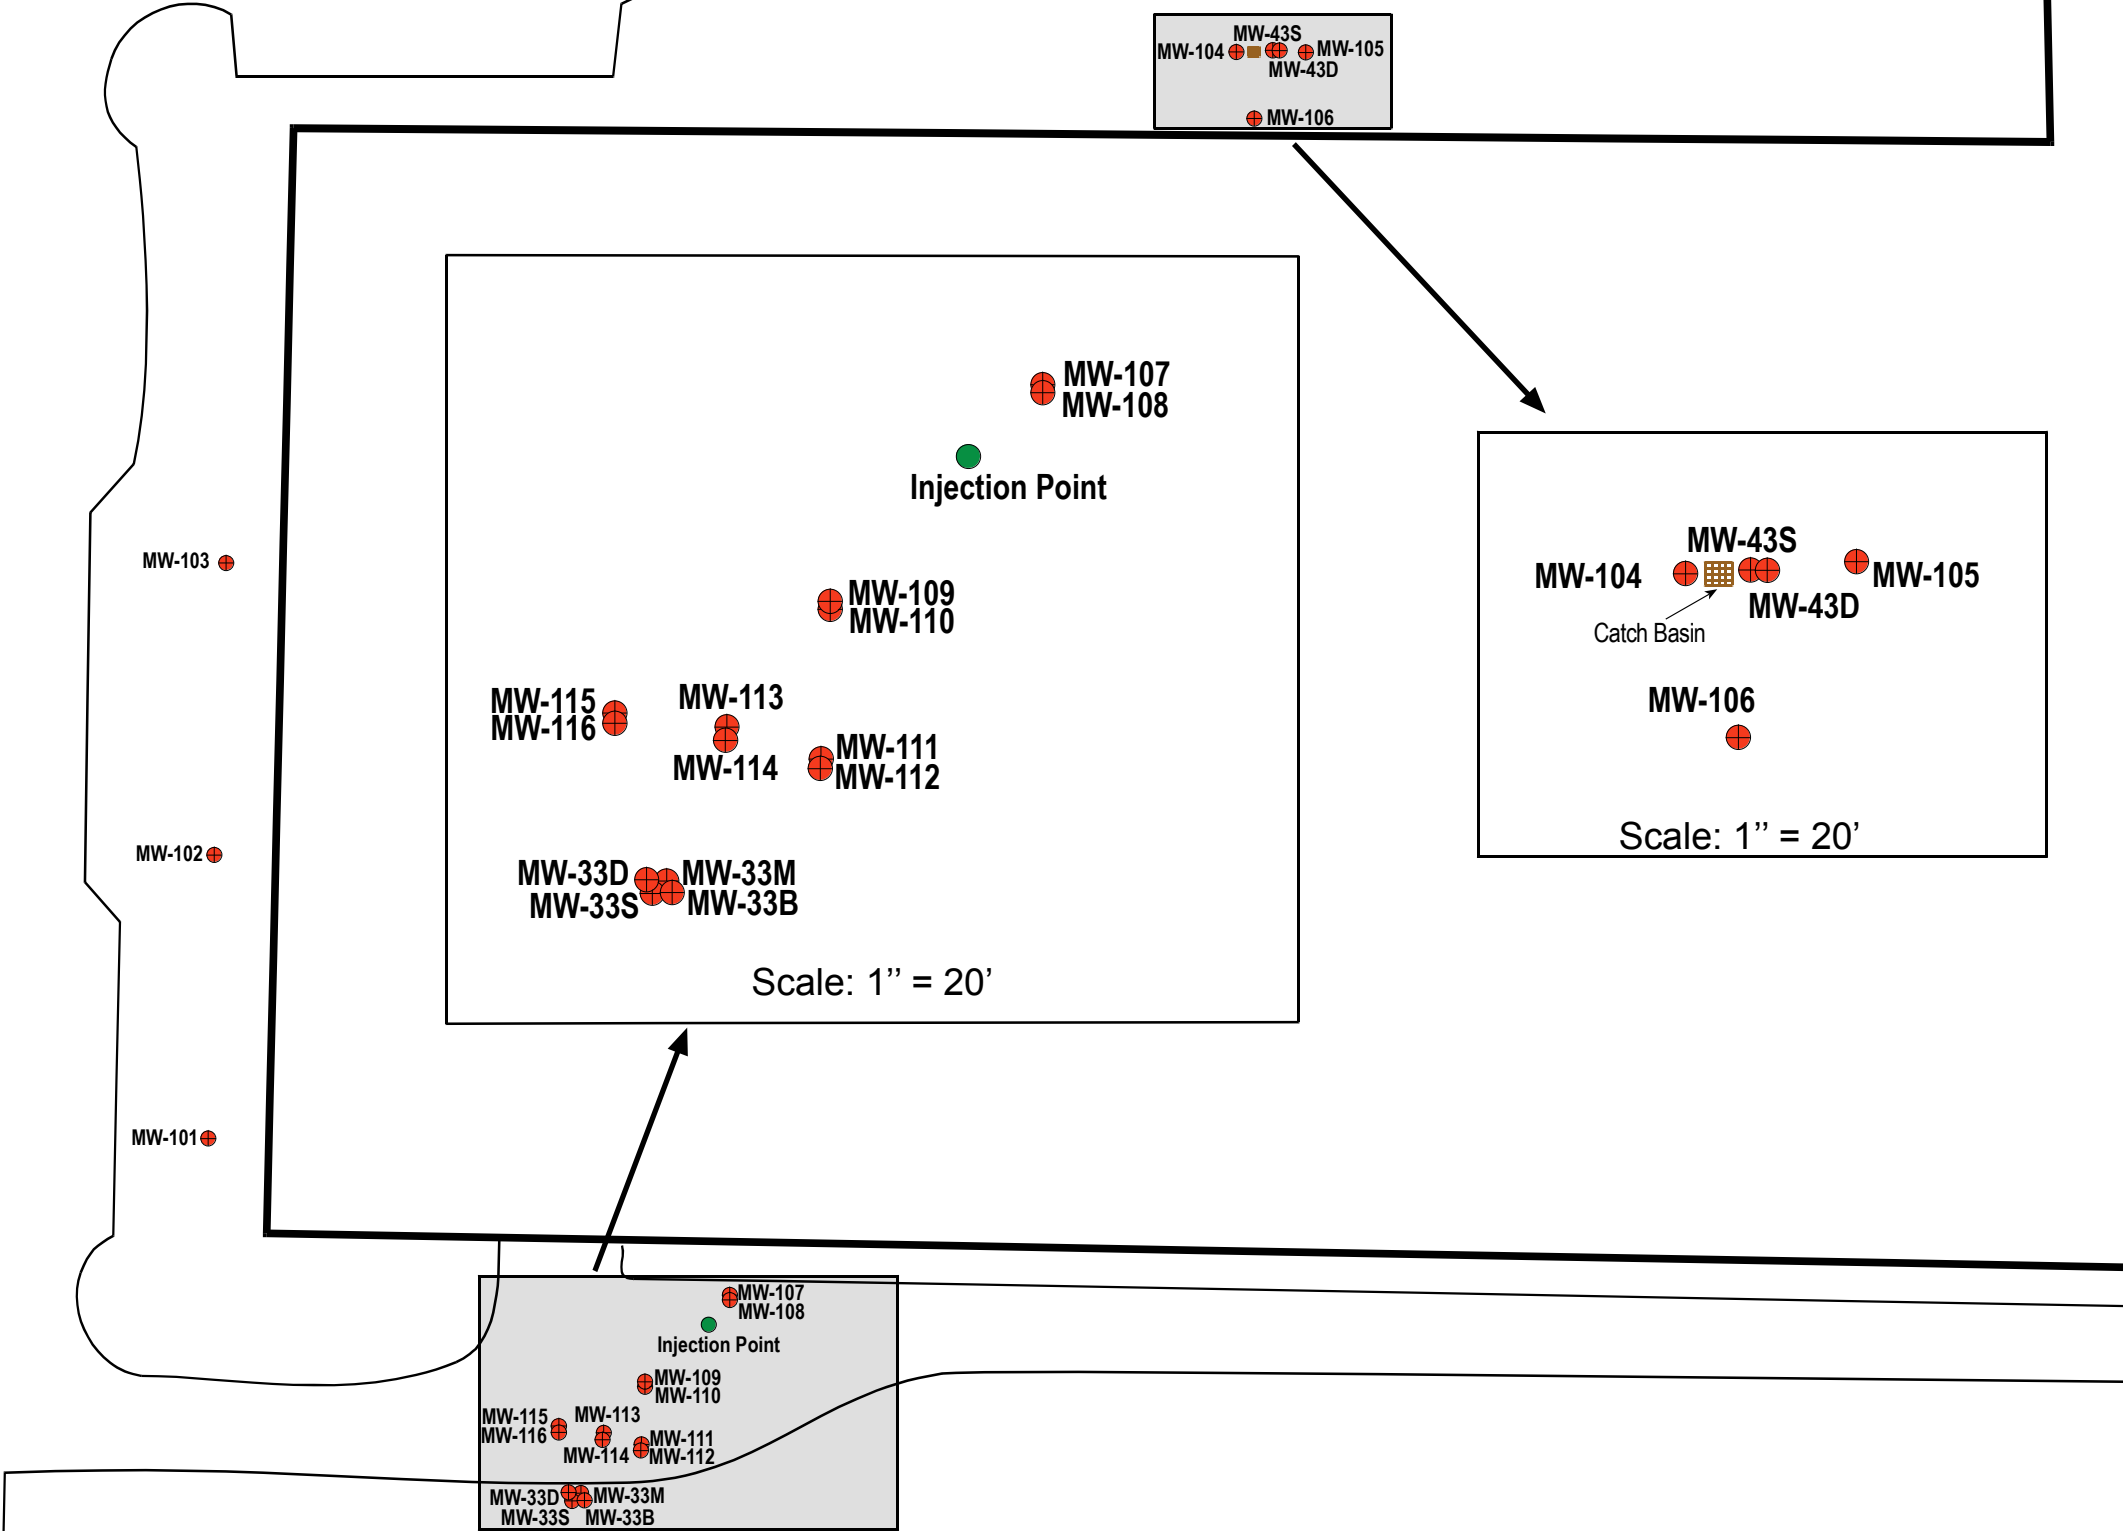

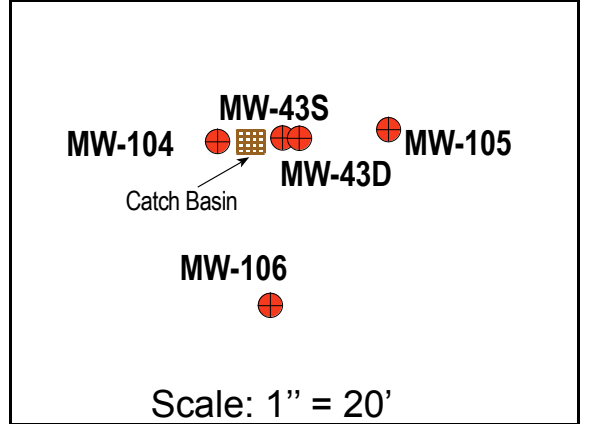

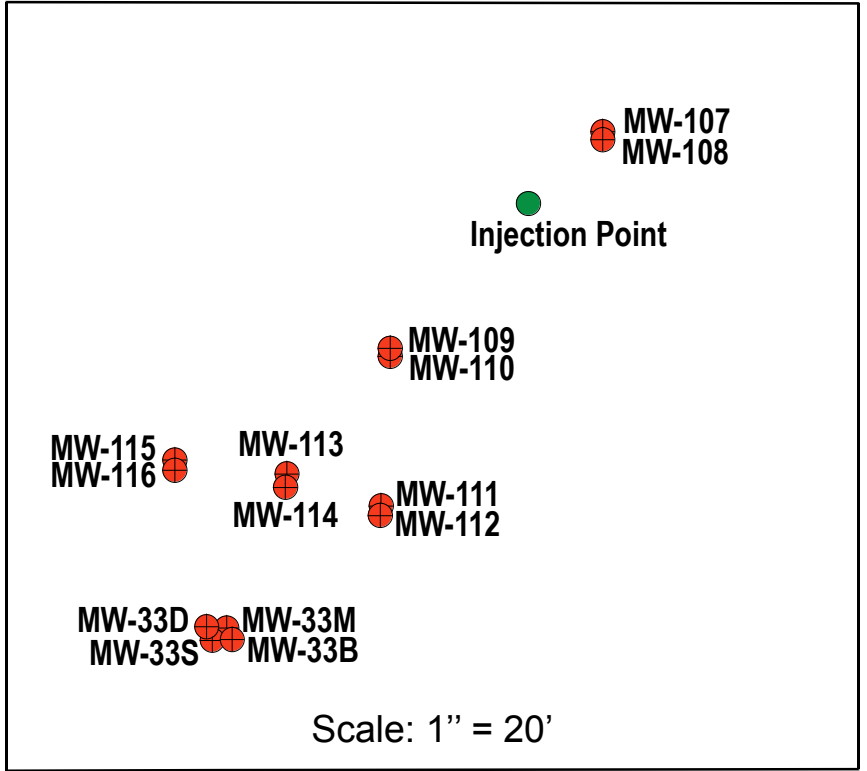

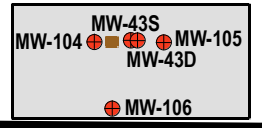


Environmental Resources Management 399 Boylston Street Boston, MA 02116 (617) 267-8377				Designed by:		Former Raytheon Facility 430 Boston Post Road Wayland, MA Site Plan									
				Drawn by: JE											
Revisions <table border="1" style="width: 100%; border-collapse: collapse;"> <thead> <tr> <th>Symbol</th> <th>Description</th> <th>Date</th> <th>Approved</th> </tr> </thead> <tbody> <tr> <td></td> <td>Fig 2 Phase IV</td> <td></td> <td></td> </tr> </tbody> </table>				Symbol	Description	Date	Approved		Fig 2 Phase IV			Checked by: RL		Scale: 1"=100' Date: 11/25/02	
				Symbol	Description	Date	Approved								
	Fig 2 Phase IV														
Reviewed by: JMcT															
G:\Projects\143.xx-Raytheon\Wayland\Job File\ Summer 2002 Site Investigations\Raytheon.dwg				Submitted by:		Drawing No. _____ Figure No. 2									
						Contract No. 143.65									







LEGEND	
MW-33M	Monitoring Well Location

ENVIRONMENTAL RESOURCES MANAGEMENT 399 Boylston Street, Boston, Massachusetts 02116 (617) 267-8377			
CLIENT NAME:	Raytheon	DRAWN BY:	VZ
FILE NAME:	Site Plan - Pilot Study.fh9	DATE:	11/6/02
		SCALE:	1"=50'
		PROJ:	143.65
Former Raytheon Facility 430 Boston Post Road Wayland, Massachusetts			
Site Plan Showing Pilot Study Locations			FIGURE NO.: 3
PRINCIPAL-IN-CHARGE:	JD	PROJECT MANAGER:	RJF

Legend

-  Existing Building
-  Tree Line
-  Delineated Wetland Boundary
-  Existing Monitoring Well Location
-  Newly Installed Monitoring Well Location
-  14 Shallow Overburden Groundwater Elevation (Feet)
-  Shallow Overburden Groundwater Elevation Contour (Feet)
-  Inferred Shallow Overburden Groundwater Elevation Contour (Feet)

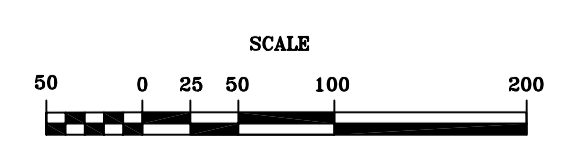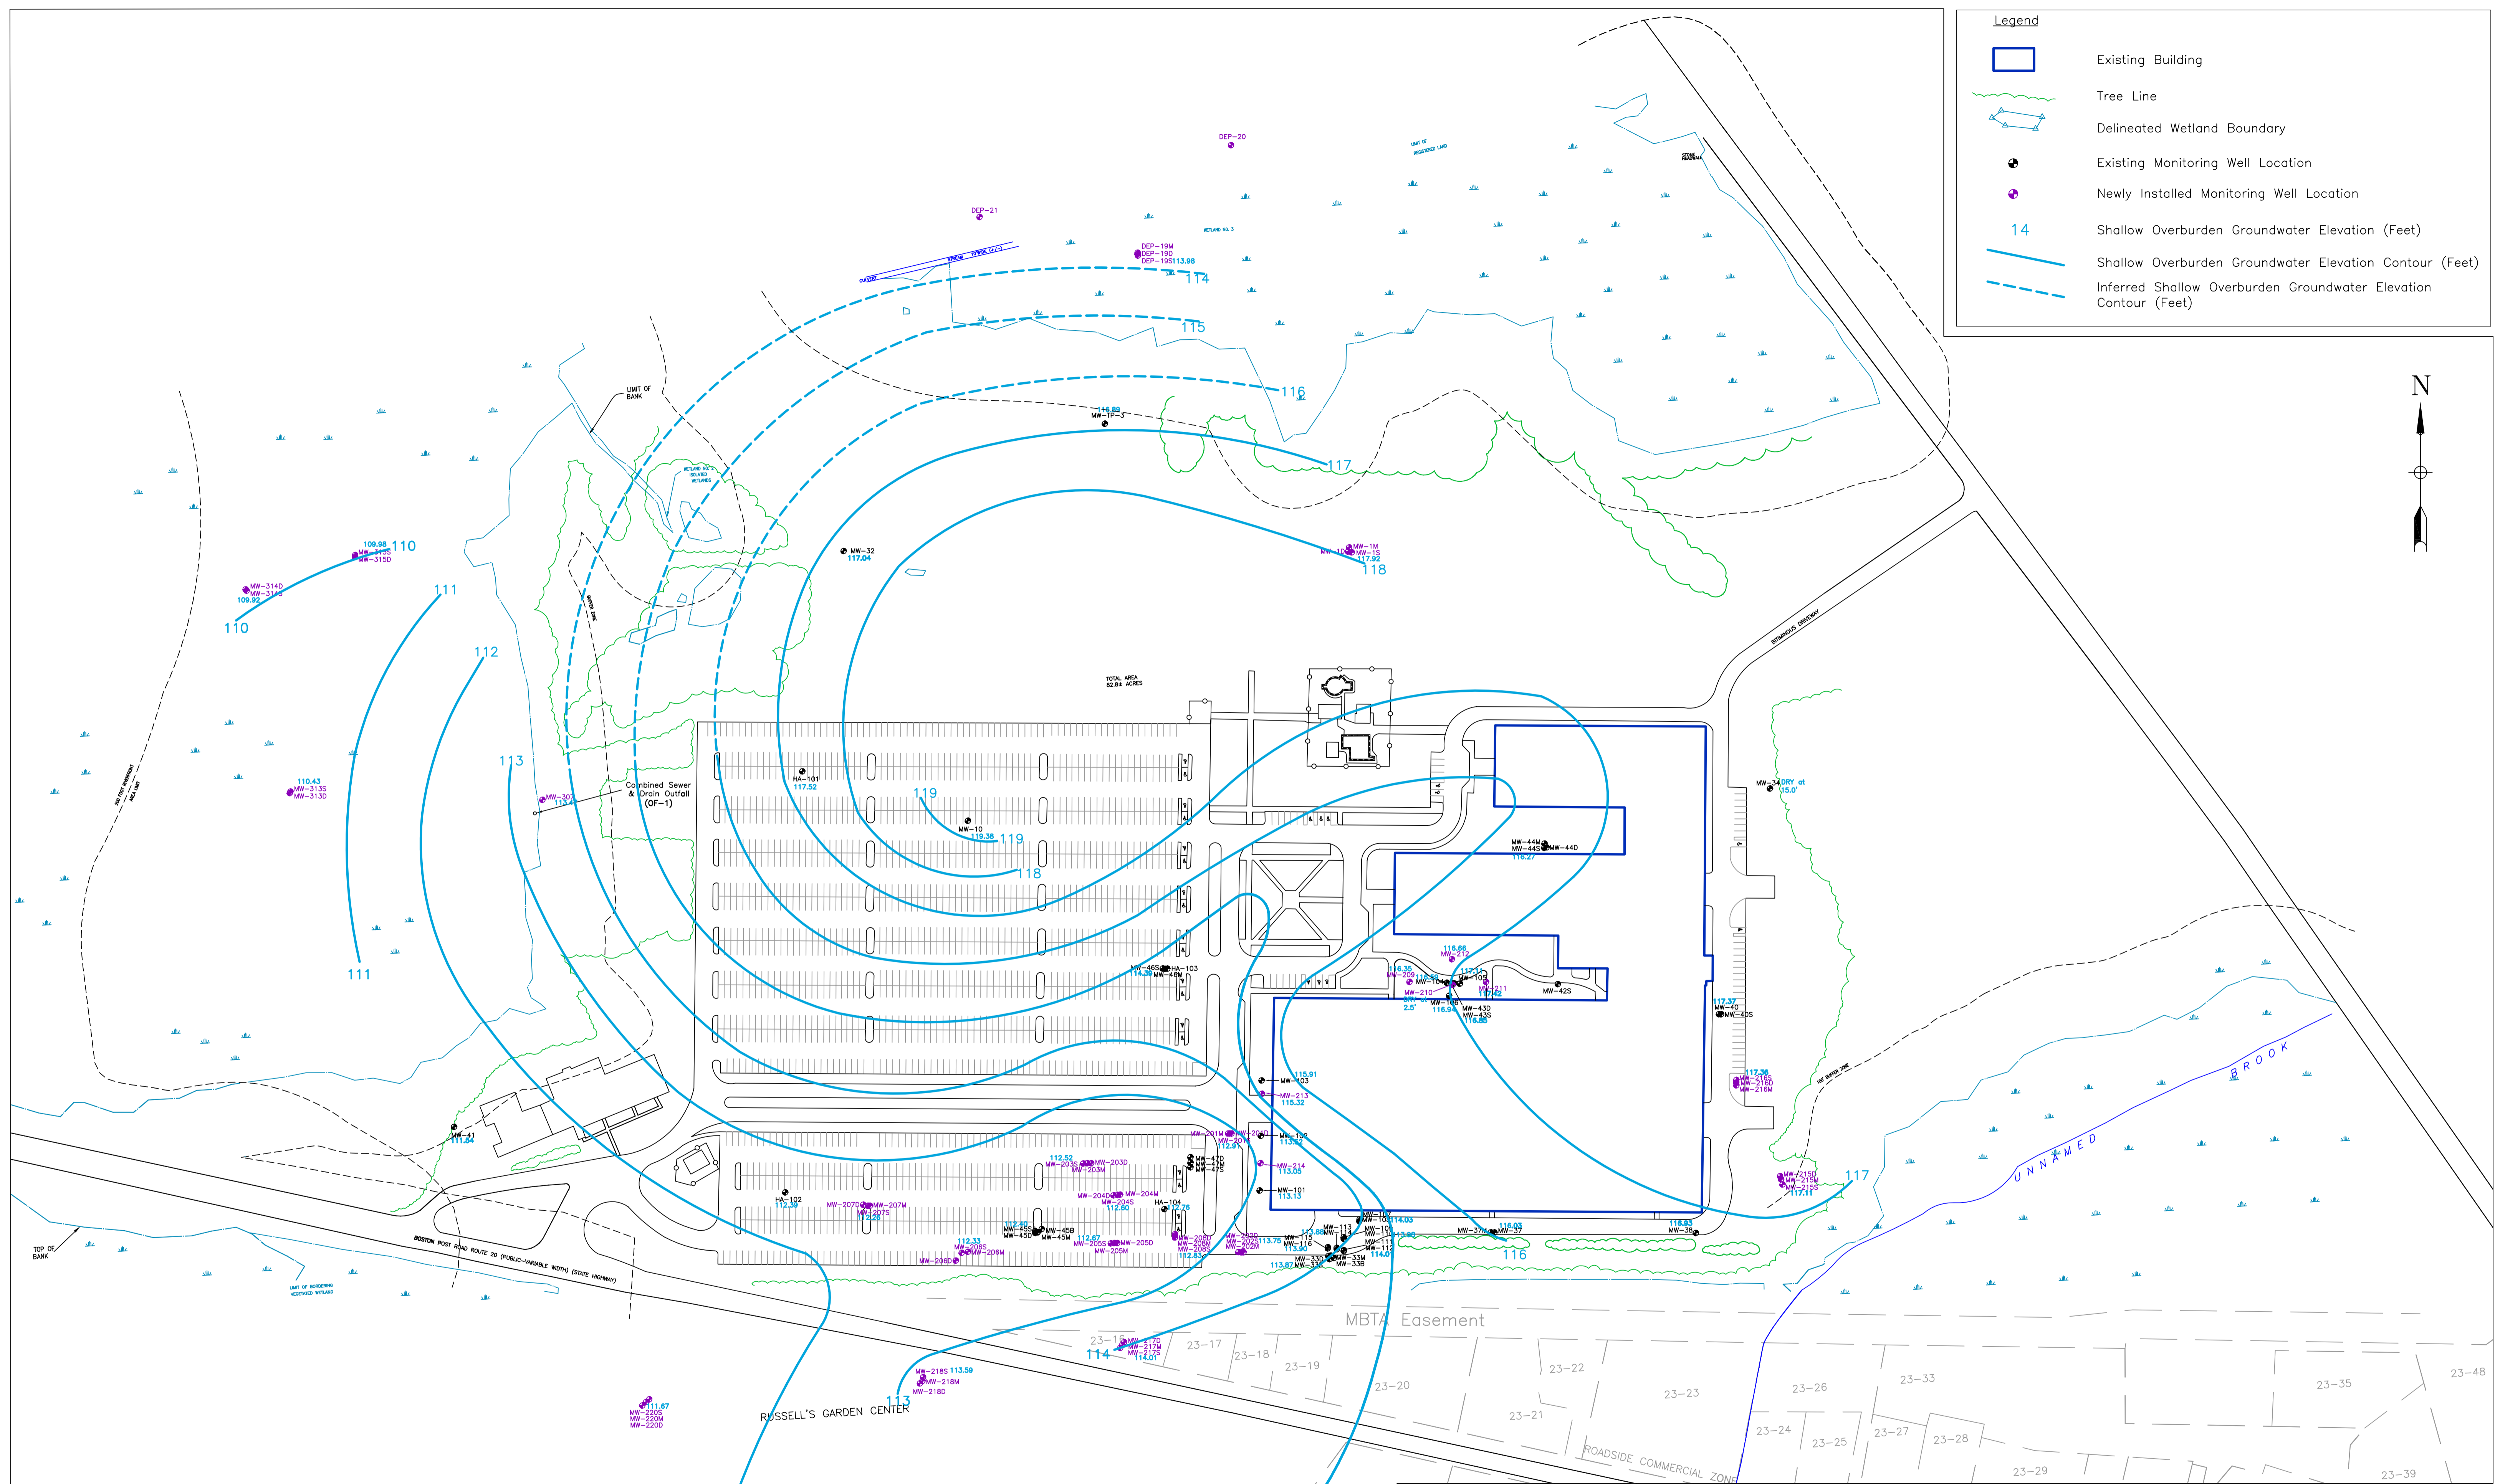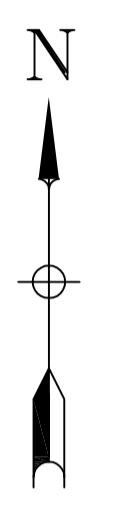

 Environmental Resources Management 399 Boylston Street Boston, MA 02116 (617) 267-8377	Designed by:		Former Raytheon Facility 430 Boston Post Road Wayland, MA Shallow Overburden Groundwater Elevation Map October 2002														
	Drawn by:				Date: 11/25/02												
<table border="1" style="width: 100%; border-collapse: collapse;"> <thead> <tr> <th colspan="4">Revisions</th> </tr> <tr> <th>Symbol</th> <th>Description</th> <th>Date</th> <th>Approved</th> </tr> </thead> <tbody> <tr> <td></td> <td>Shallow GW Contours</td> <td></td> <td></td> </tr> </tbody> </table>		Revisions				Symbol	Description	Date	Approved		Shallow GW Contours			Checked by:		Scale: 1"=100'	
		Revisions															
Symbol	Description	Date	Approved														
	Shallow GW Contours																
G:\Projects\143.xx-Raytheon\Wayland\ Job File\Summer 2002 Site Investigations\Raytheon w/wells.dwg		Reviewed by:		Drawing No.													
		Submitted by:		Figure No.													
				4													