



Notes:

- 1) Existing upland bank will not be cut back to allow for construction vehicle access to resource area. This slope will be sufficient for drilling rig and support vehicles to access wetlands.
- 2) The cut in the bank will not be restored to the existing slope following the completion of construction. The new bank will be stabilized and reseeded for erosion control.

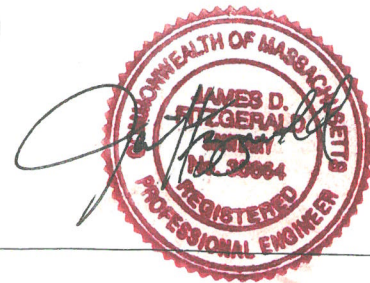


| | | | |
|--|-----------|---|---|
| Environmental Resources Management 399 Boylston Street Boston, MA 02116 (617) 267-8377 | | Designed by: NP/RBL Drawn by: NP Checked by: RBL Reviewed by: JDF Submitted by: | FORMER RAYTHEON FACILITY 430 Boston Post Road Wayland, MA Construction Road Specification Scale: _____ Date: 10/23/03 Drawing No. _____ Figure No. 4 Contract No. 1922.06 |
| Revisions | | | |
| Symbol | File Path | Date | Approved |
| | | 7/18/03 | |
| R:\Raytheon\Wayland-1922\Wetlands\Access Road Isometric North.dwg | | | |

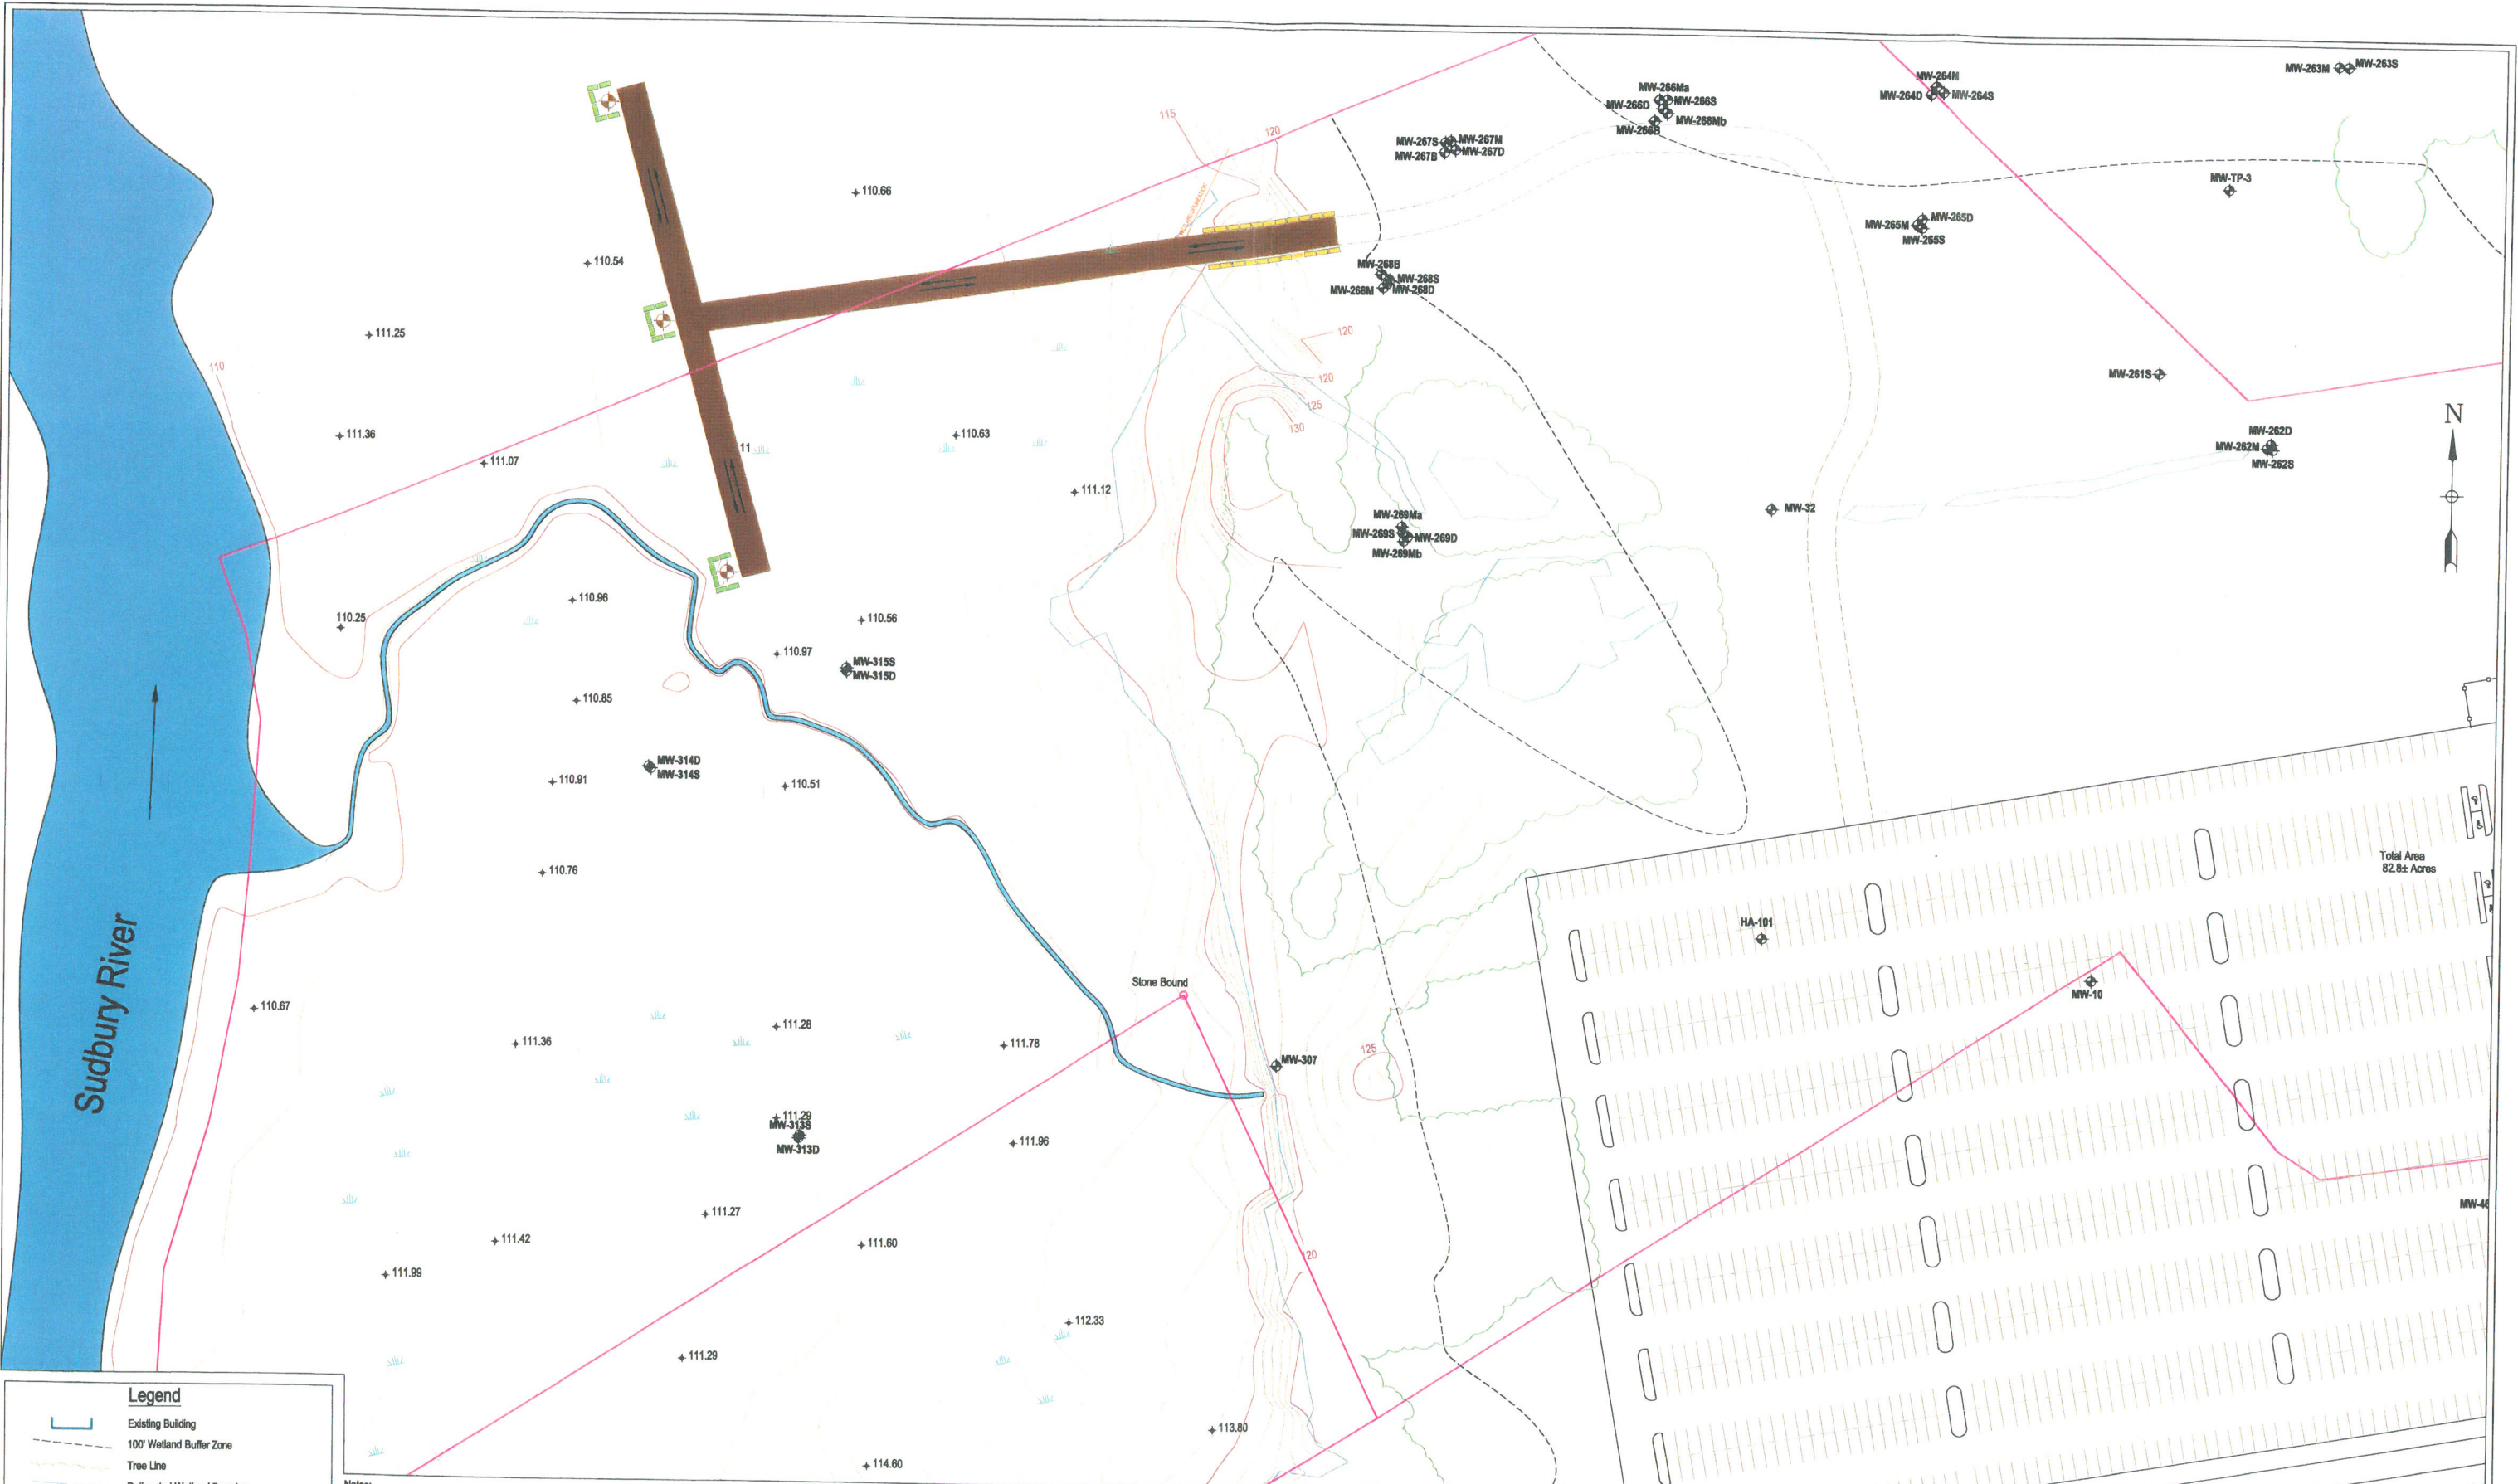

Legend

- Existing Building
- 100' Wetland Buffer Zone
- Tree Line
- Delineated Wetland Boundary
- Subject Property Line
- Standing Water Based on 2001 Aerial
- Existing Monitoring Well Location
- Proposed Monitoring Wells
- Proposed Roads
- Hay Bales
- Straw Bales

Notes:
Proposed well locations are approximate and may be adjusted based on field conditions.

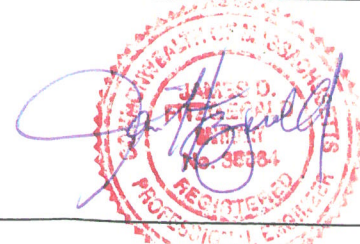

| Environmental Resources Management 399 Boylston Street Boston, MA 02116 (617) 267-8377 | | SCALE | Designed by: Drawn by: NP Checked by: RL Reviewed by: JMcT Submitted by: | Former Raytheon Facility 430 Boston Post Road Wayland, MA Well Construction Access Scale: _____ Date: 01/28/04 Drawing No. _____ Figure No. 5 Contract No. 1922.01 | | | | | | | | |
|---|--------------------|-----------|---|---|----------|--|--------------------|--|--|---|--|--|
| Revisions <table border="1"> <thead> <tr> <th>Symbol</th> <th>Description</th> <th>Date</th> <th>Approved</th> </tr> </thead> <tbody> <tr> <td></td> <td>Remediation Layout</td> <td></td> <td></td> </tr> </tbody> </table> | | Symbol | Description | Date | Approved | | Remediation Layout | | | R:\Raytheon\Wayland - 1922\raytheon figures.dwg | | |
| Symbol | Description | Date | Approved | | | | | | | | | |
| | Remediation Layout | | | | | | | | | | | |