
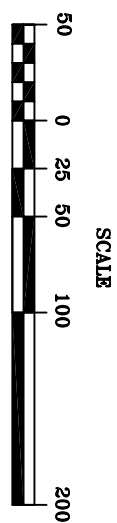


**Legend**

- Existing Building
- 100' Buffer Zone
- Tree Line
- Delineated Wetland Boundary
- Property Line
- Existing Monitoring Well Location
- Newly Installed Monitoring Well Location
- Sediment Sampling Location (Mar 2003)
- Sediment Sample Location (Aug 2003)

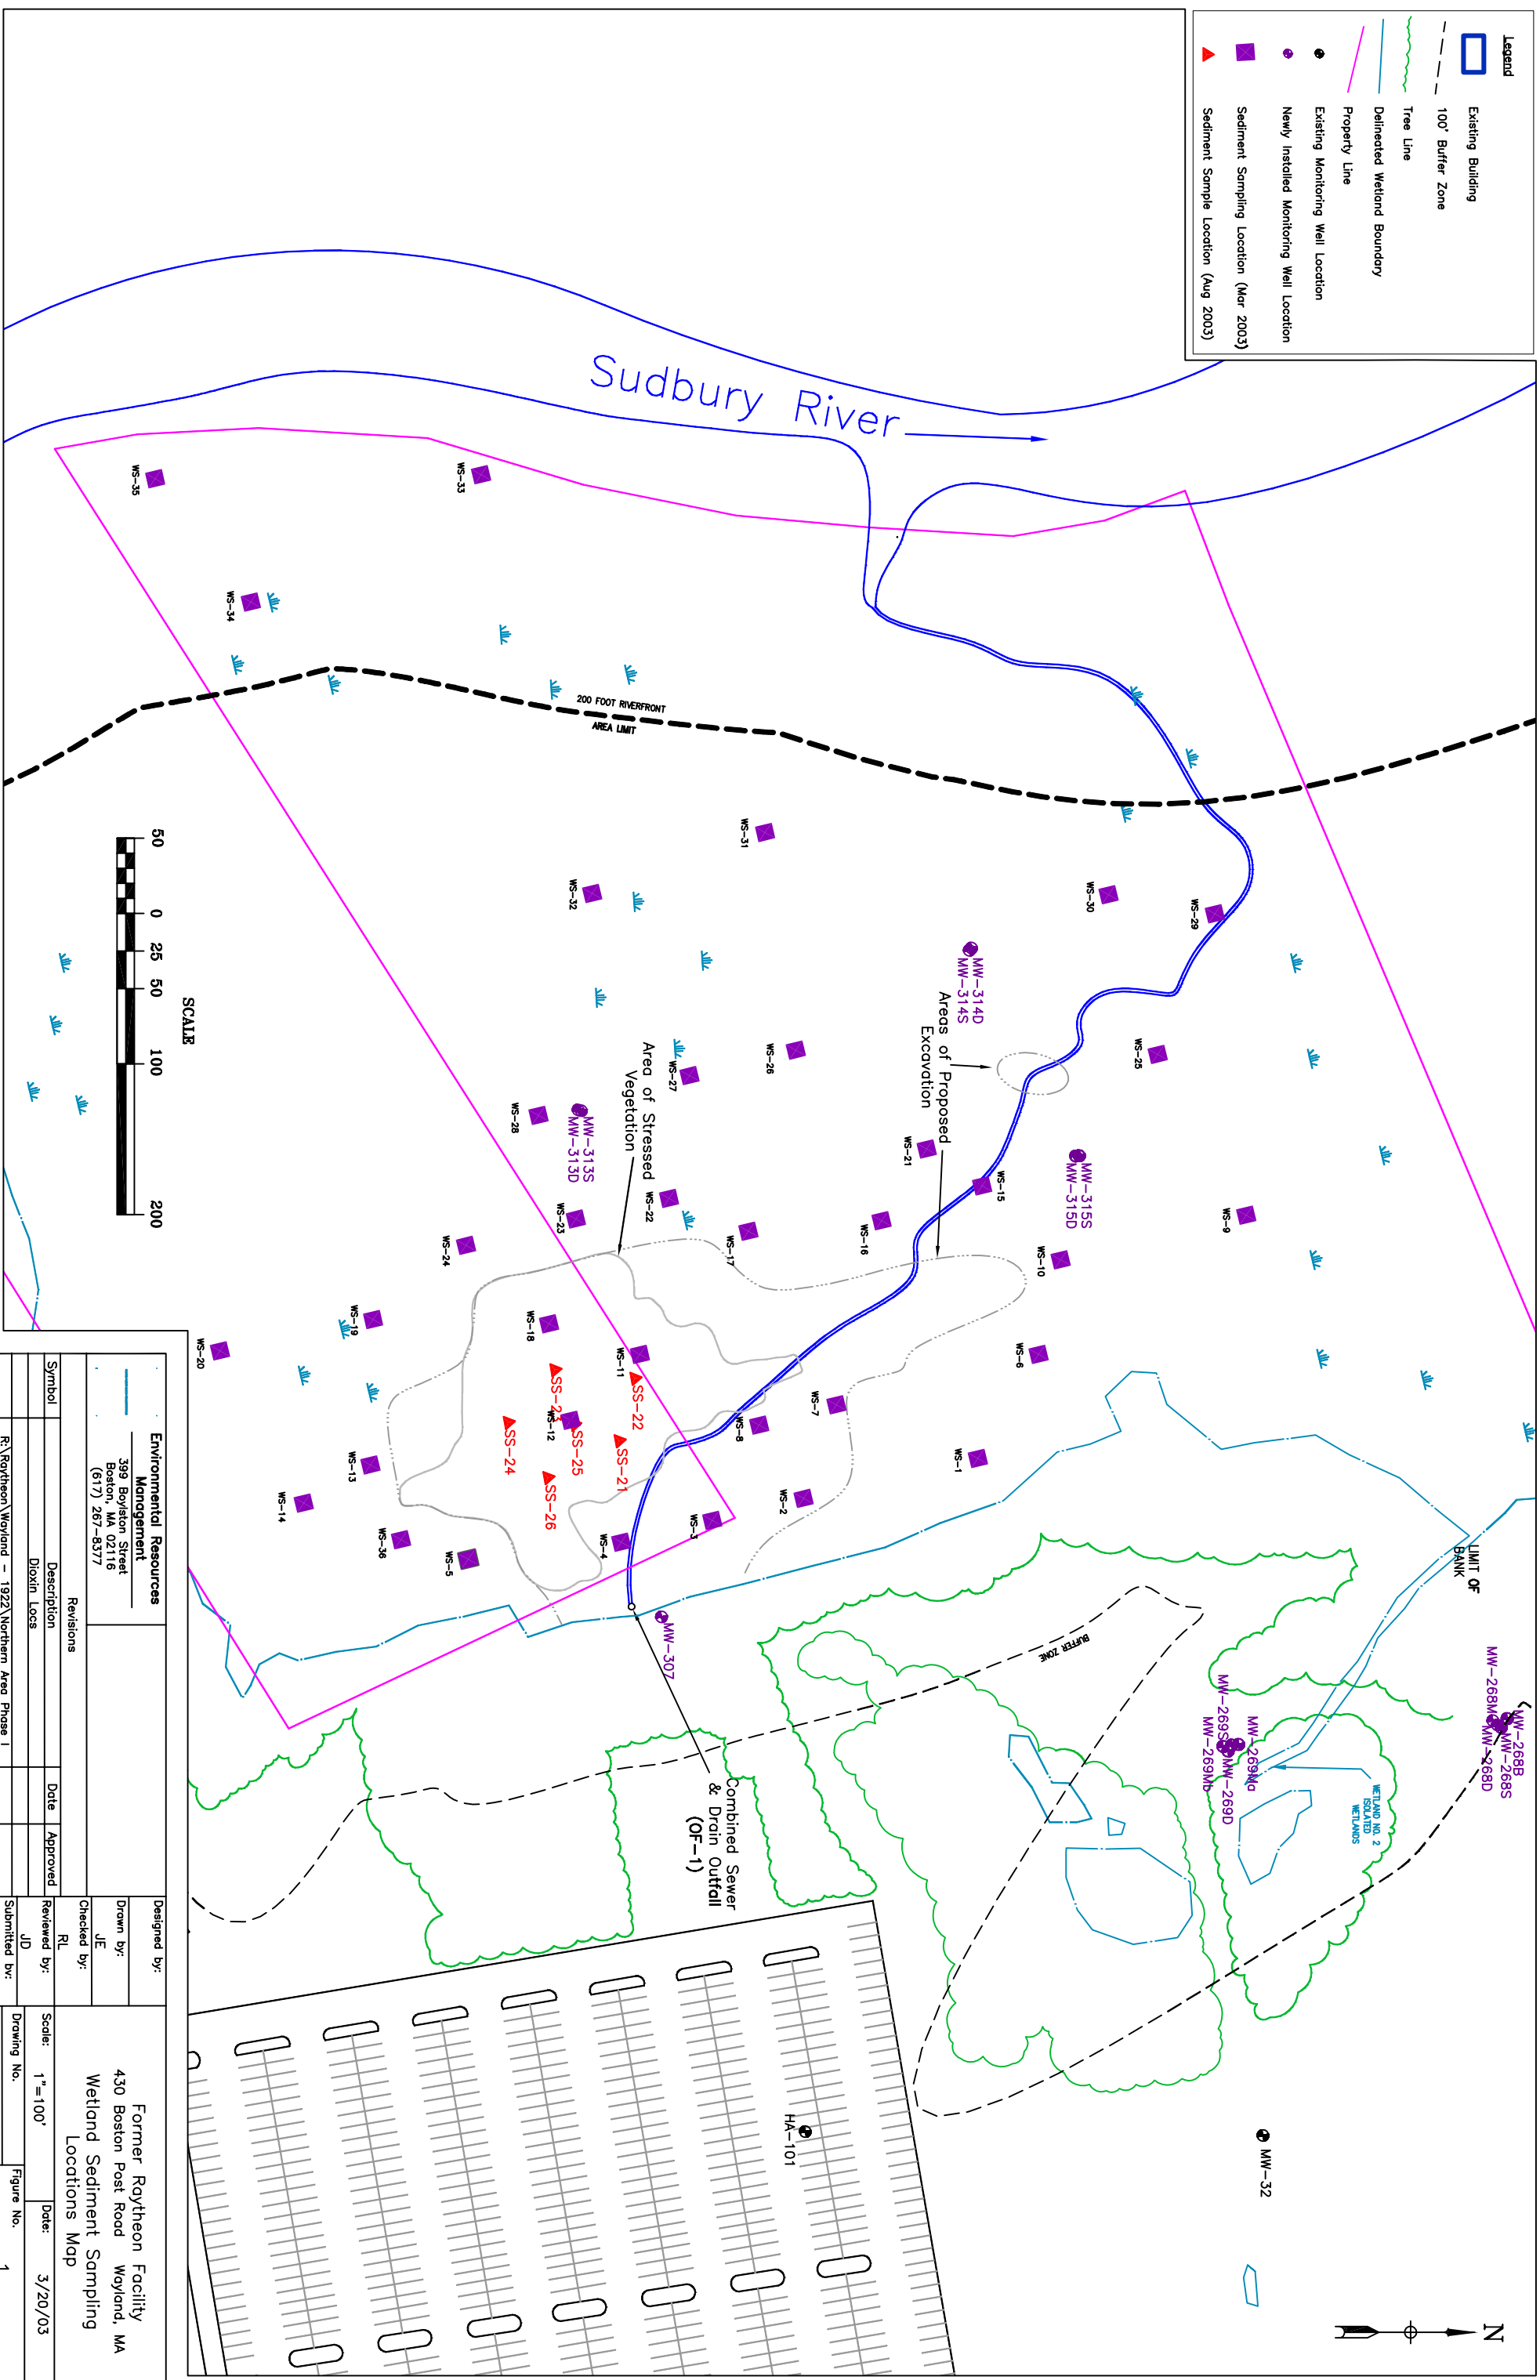

|  |                  |  |                               |
|--|------------------|--|-------------------------------|
| <b>Environmental Resources Management</b><br>399 Boylston Street<br>Boston, MA 02116<br>(617) 267-8377 |                  | <b>Designed by:</b><br>Drawn by: JJE<br>Checked by: RL   |                               |
| <b>Revisions</b><br>Description<br>Date<br>Approved  |                  | <b>Former Roytheon Facility</b><br>430 Boston Post Road<br>Weyland, MA<br><b>Wetland Sediment Sampling Locations Map</b> |                               |
| Symbol<br>R:\Roytheon\Woyland - 1922\Northern Area Phase I<br>Work Plan Roytheon - State Plane.dwg     | Date<br>Approved | Scale: 1"=100'<br>Drawing No.<br>Contract No. 1922.01  | Date: 3/20/03<br>Figure No. 1 |