



**Legend**

- - - 100' Buffer Zone
- ~ Tree Line
- Delineated Wetland Boundary
- Property Line
- Existing Monitoring Well Location
- Sediment Sampling Location (Mar 2003)

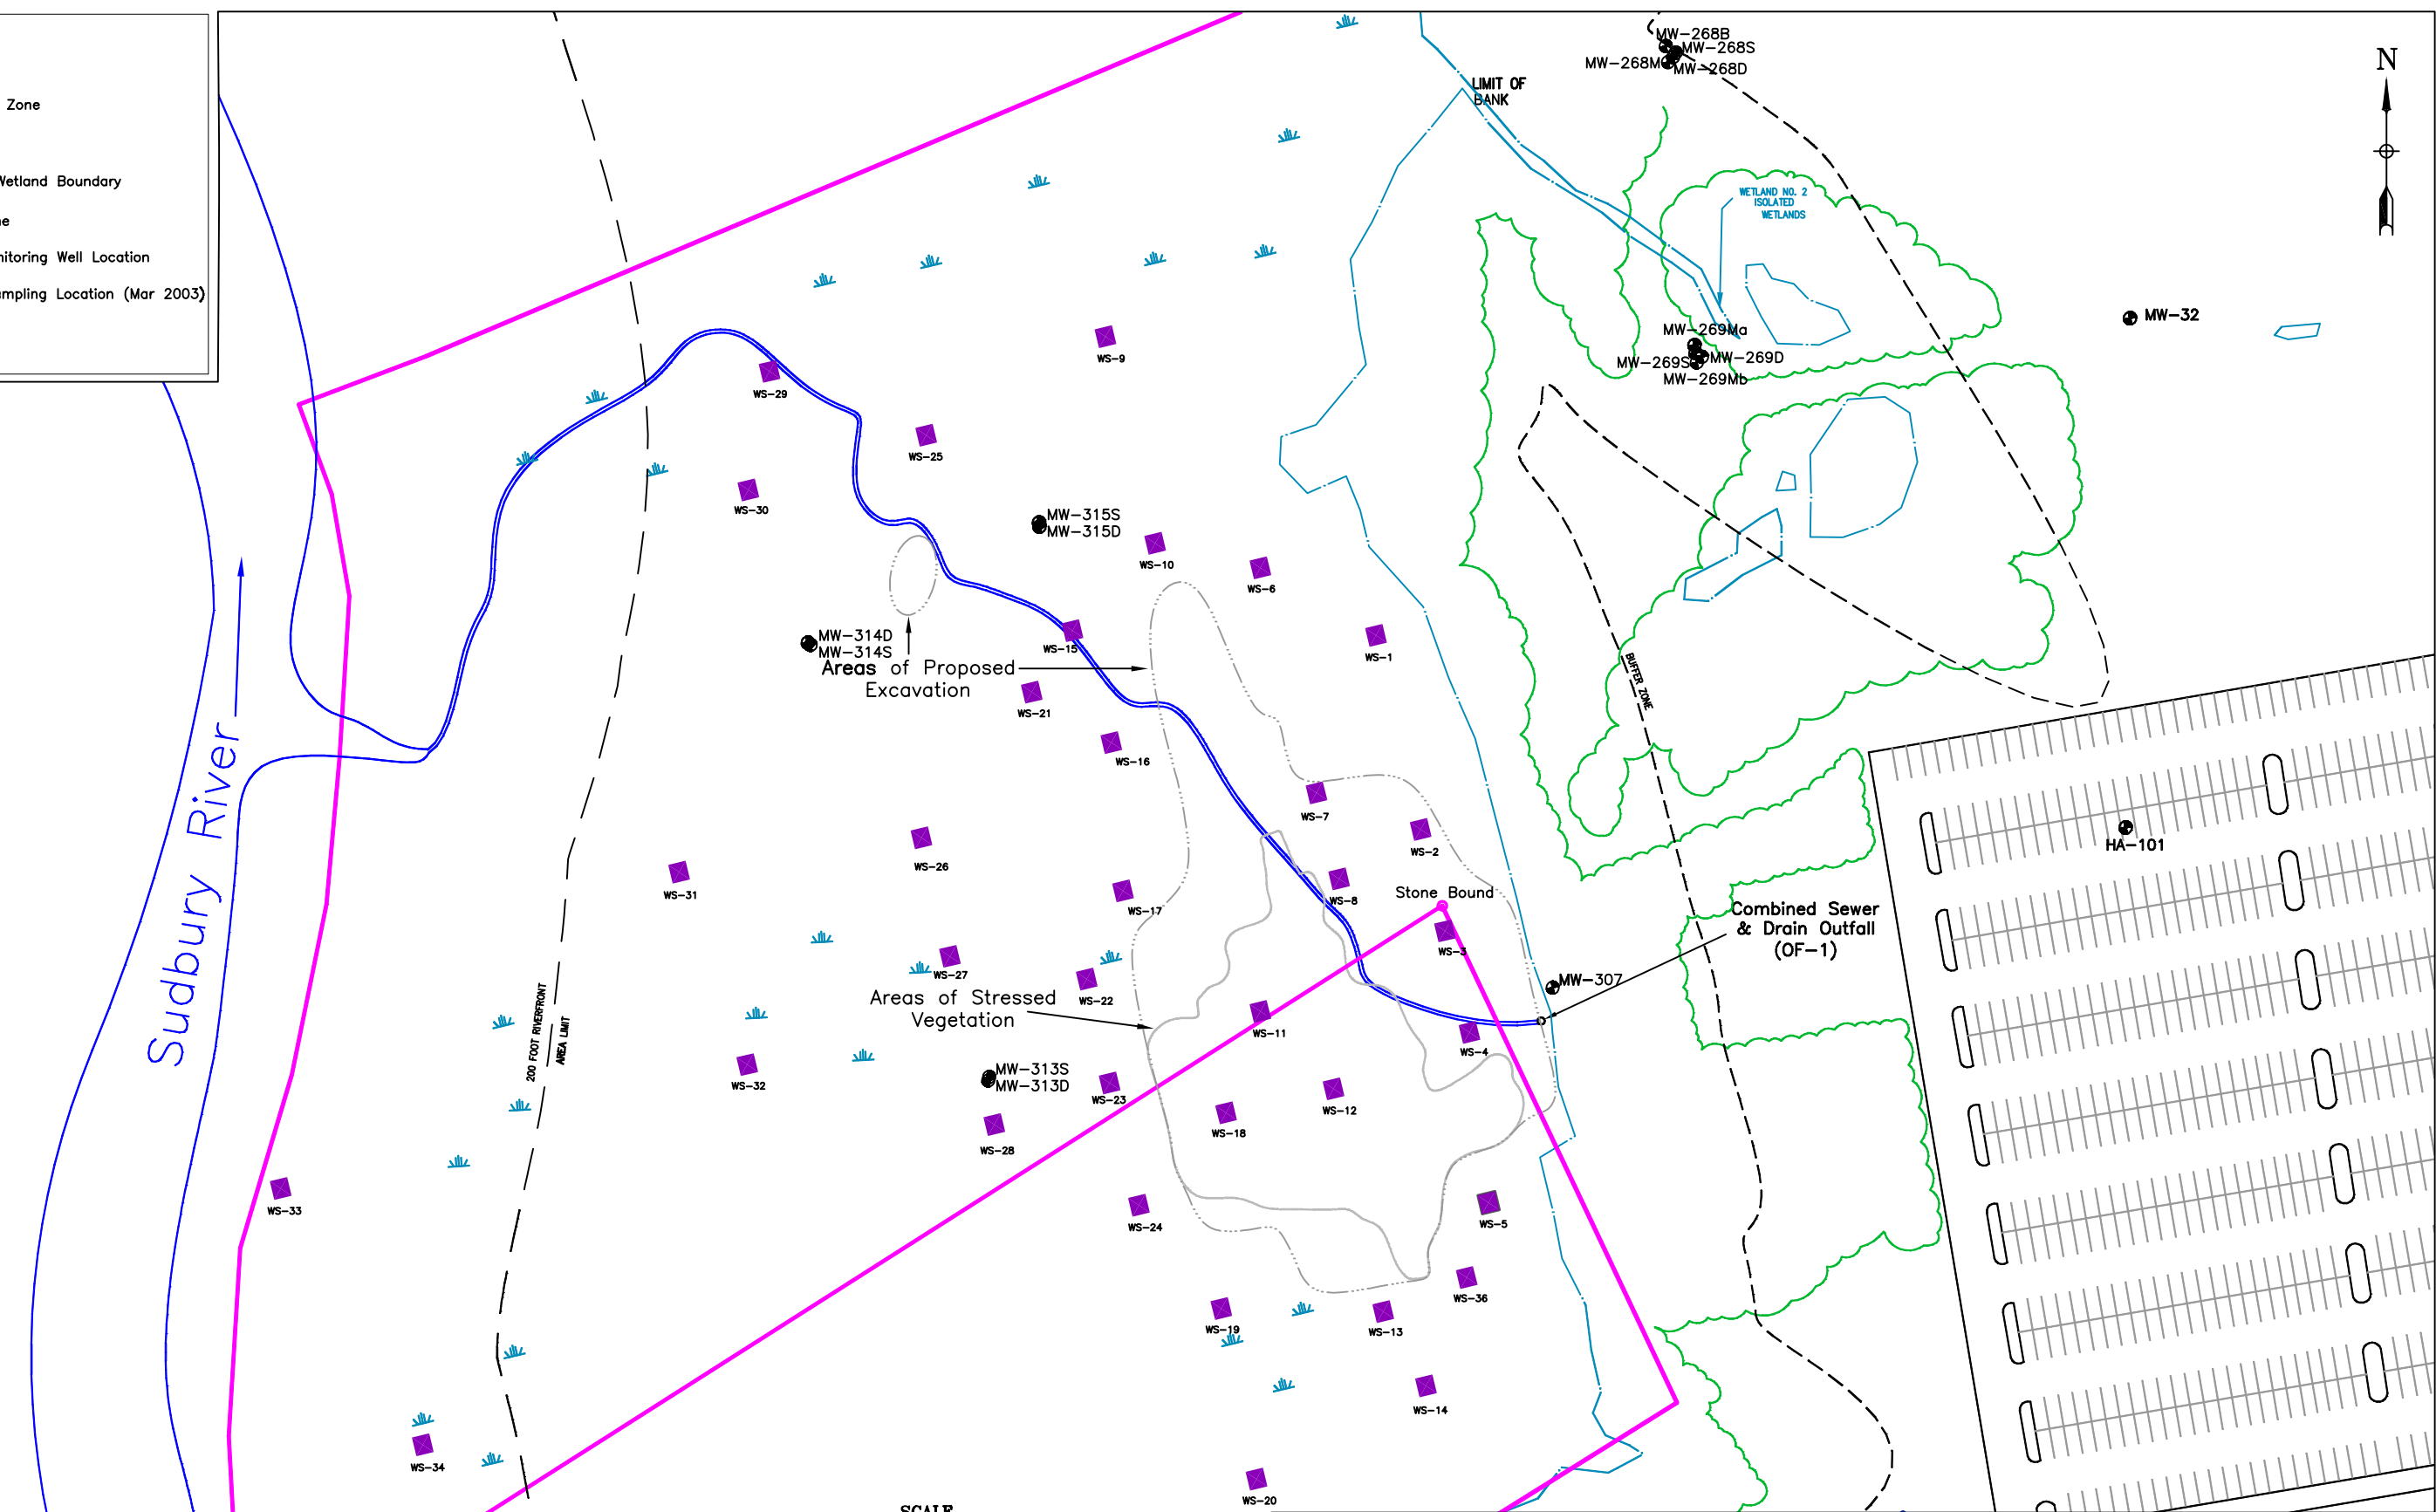

Sudbury River

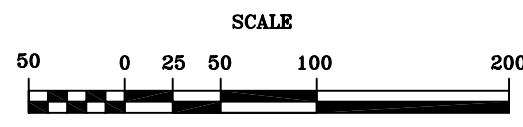

<b>Environmental Resources Management</b> 399 Boylston Street Boston, MA 02116 (617) 267-8377		Designed by: Drawn by: Checked by: Reviewed by: Submitted by:
Revisions		RL JD
Symbol	Description	Date
	Dioxin Locs	
R:\Raytheon\Wayland - 1922\Northern Area Phase I Work Plan\Raytheon - State Plane.dwg		Exhibit No.

Former Raytheon Facility 430 Boston Post Road Wayland, MA	
Wetland Sediment Sampling Locations Map	
Scale: 1"=100'	Date: 6/10/03
Drawing No.	Exhibit No.
Contract No. 1922.01	10